
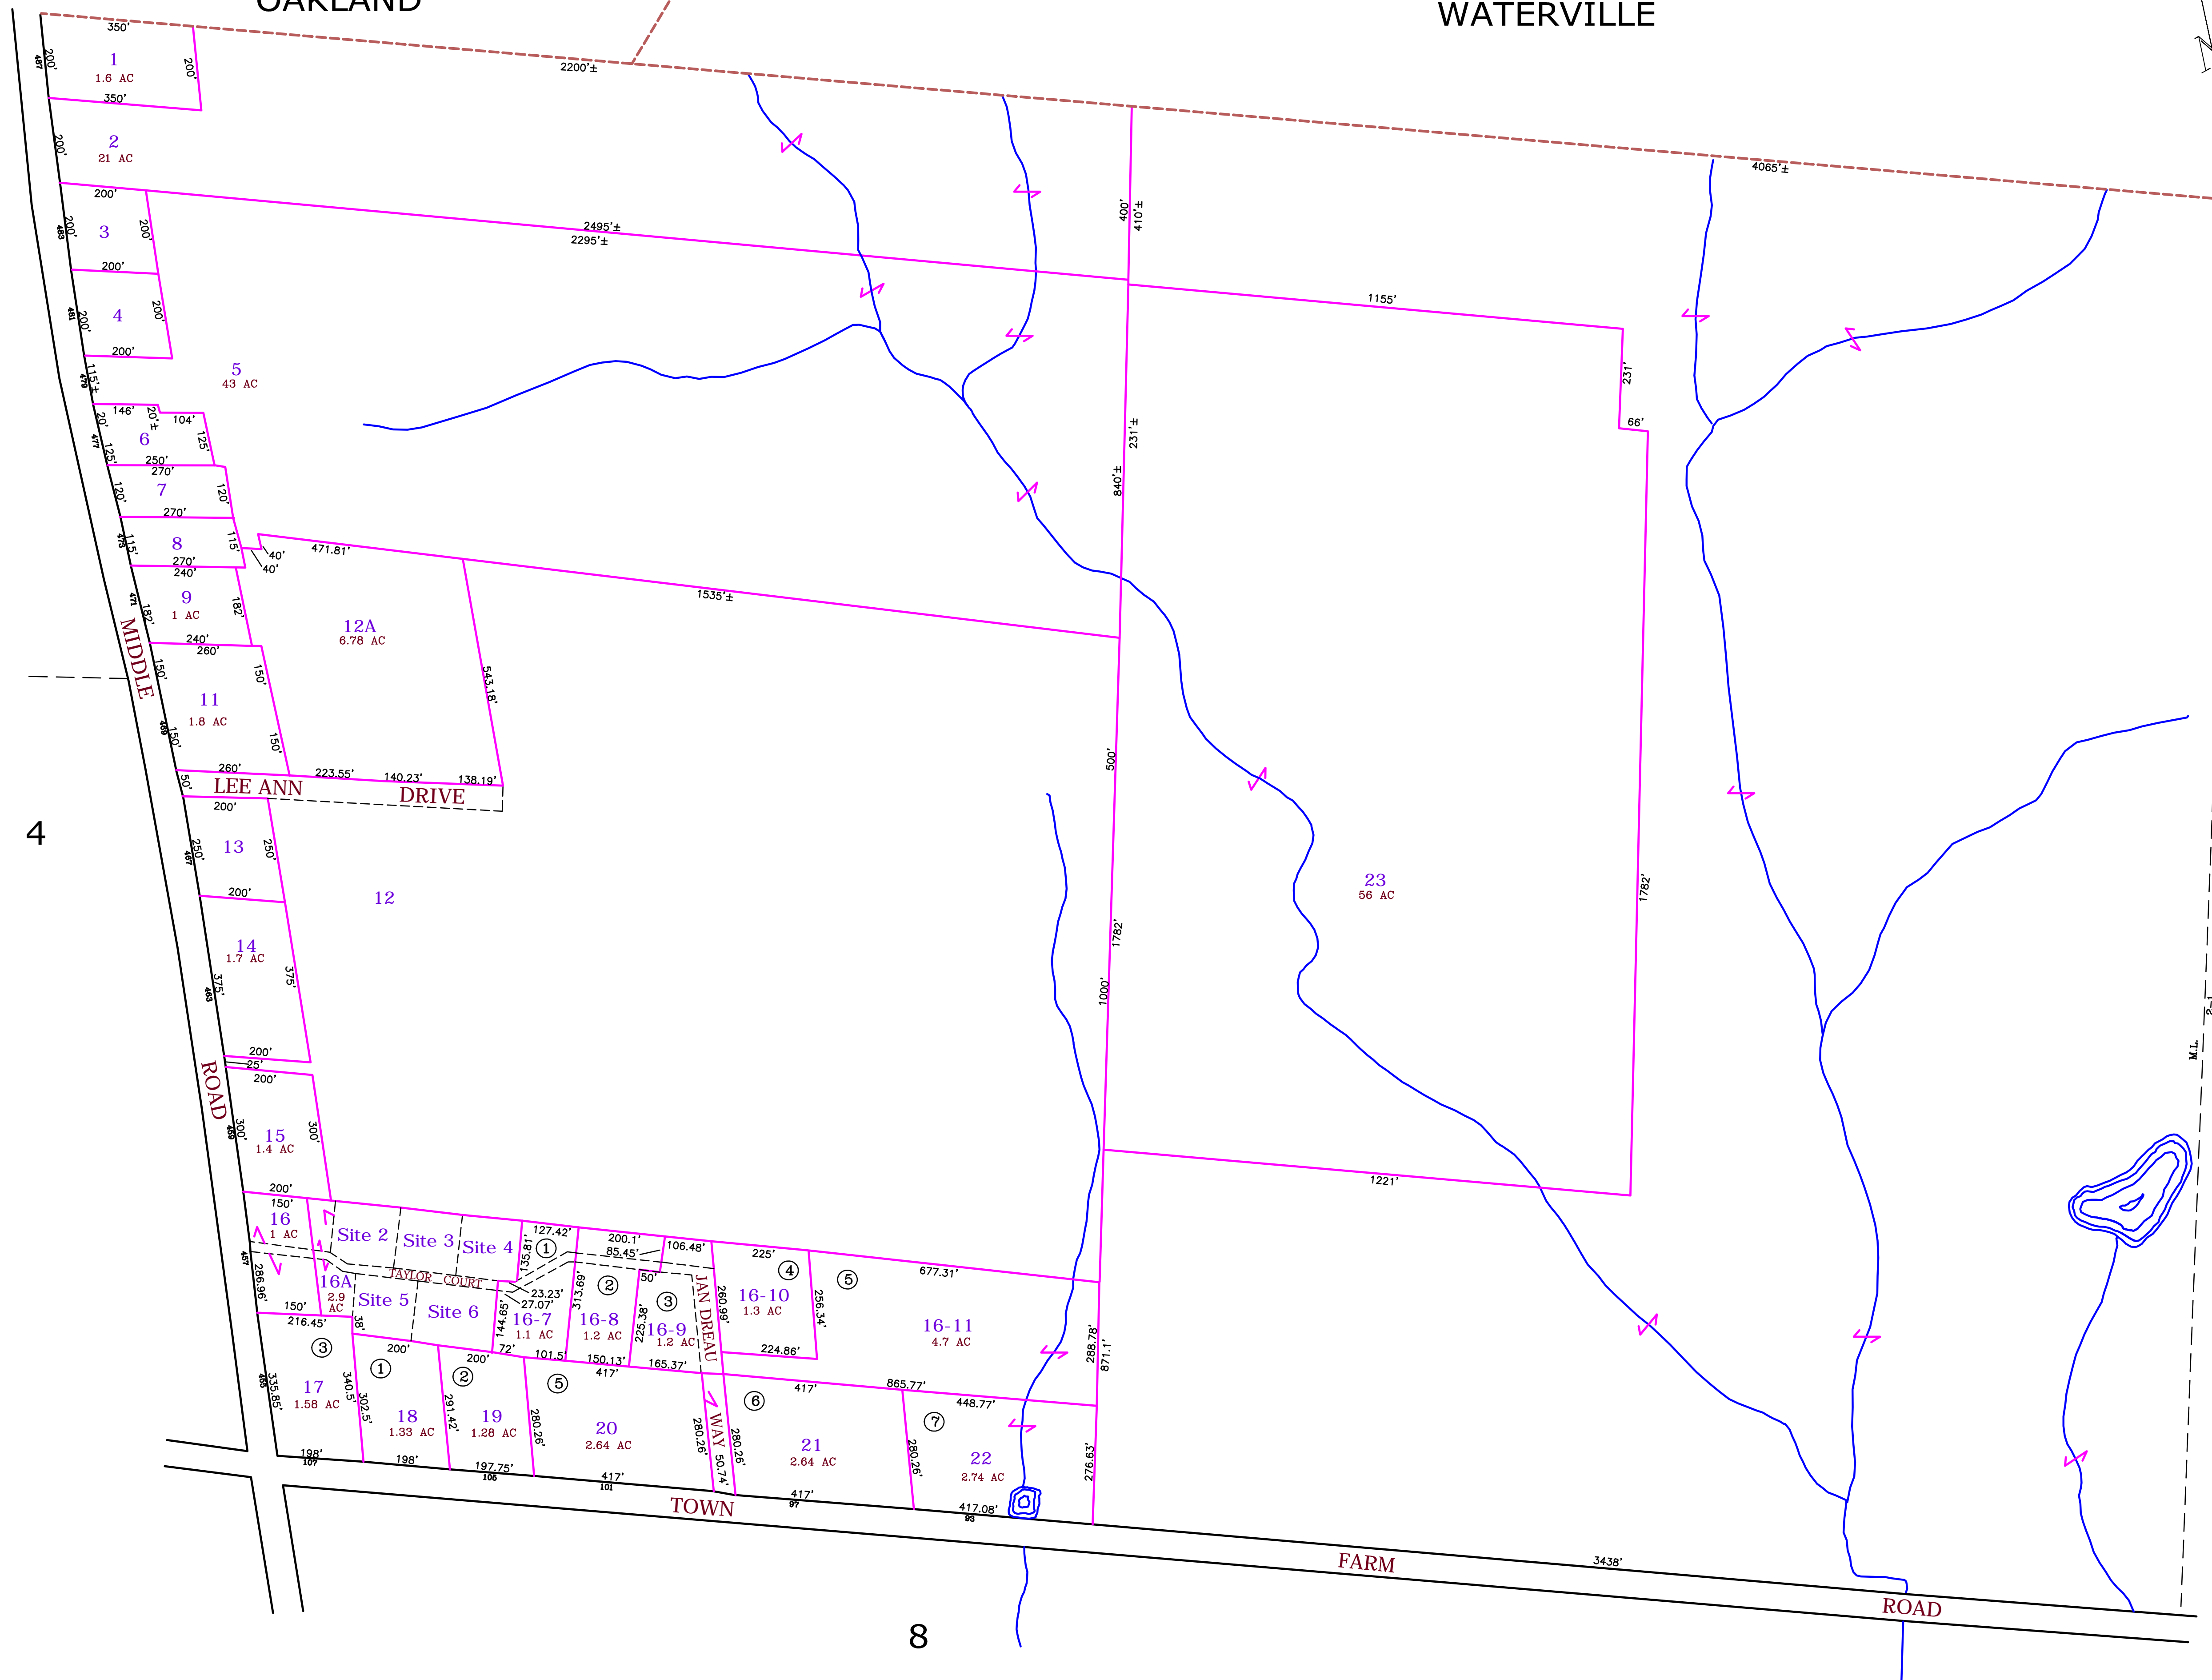


OAKLAND

WATERVILLE

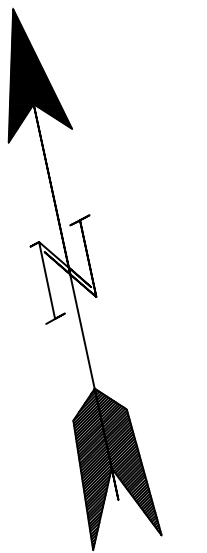

FOR ASSESSMENT PURPOSES ONLY
NOT FOR PROPERTY CONVEYANCES

PREPARED BY PHOTOGRAMMETRIC METHODS BY
JOHN E. O'DONNELL & ASSOCIATES
AUBURN, MAINE
1988

LEGEND
ADJACENT SHEET NO.
COMMON OWNERSHIP
DEVELOPMENT LOT #
SCALED DIMENSION

12
| OR ↘
②
±

PROPERTY MAP
SIDNEY
MAINE

REVISED TO APRIL 1, 2019
JOHN E. O'DONNELL & ASSOCIATES
NEW GLOUCESTER, MAINE

SCALE IN FEET
0 200 400

NO PARCEL 10

3