


16

MESSALONSKEE LAKE

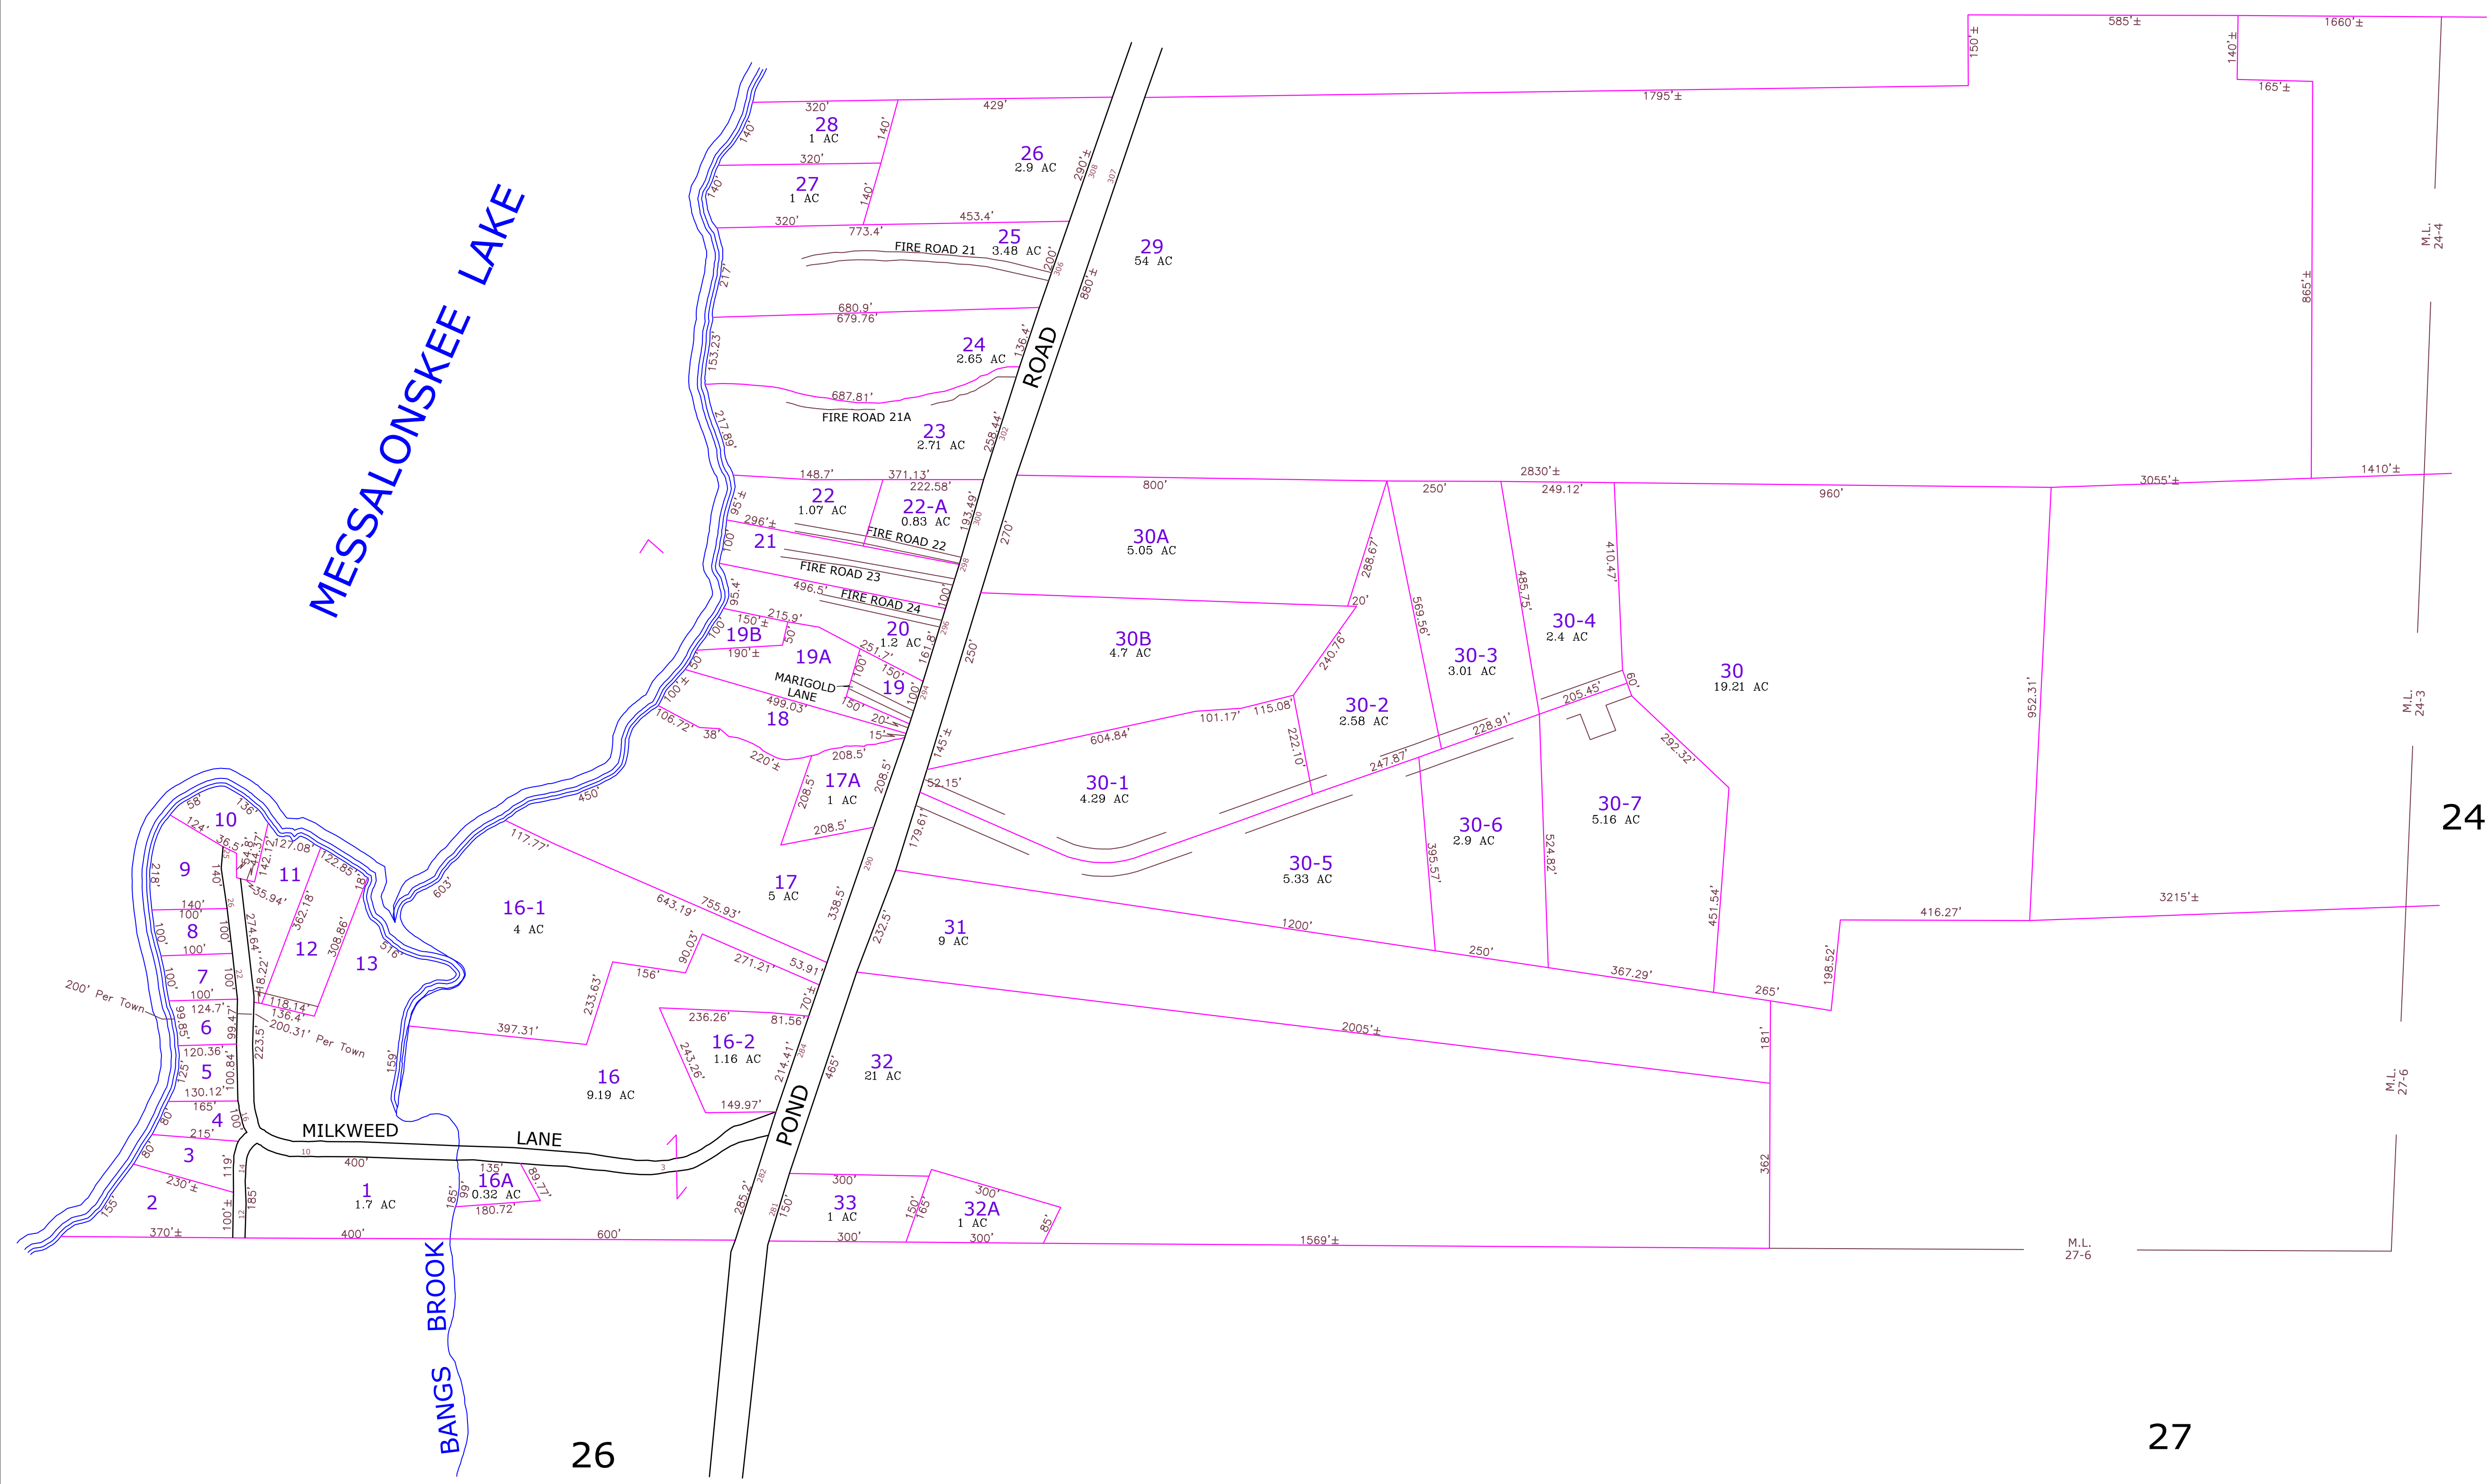

24

27

26

FOR ASSESSMENT PURPOSES ONLY
NOT FOR PROPERTY CONVEYANCES

NO PARCEL 14

PREPARED BY PHOTOGAMMETRIC METHODS BY
JOHN E. O'DONNELL & ASSOCIATES
AUBURN, MAINE
1988

LEGEND
ADJACENT SHEET NO. 12
COMMON OWNERSHIP 1 OR 2
DEVELOPMENT LOT # ②
SCALED DIMENSION ±

PROPERTY MAP
SIDNEY
MAINE

REVISED TO APRIL 1, 2024
JOHN E. O'DONNELL & ASSOCIATES
NEW GLOUCESTER, MAINE

SCALE IN FEET
0 200 400

25