


BELGRADE

MESSALONSKEE LAKE

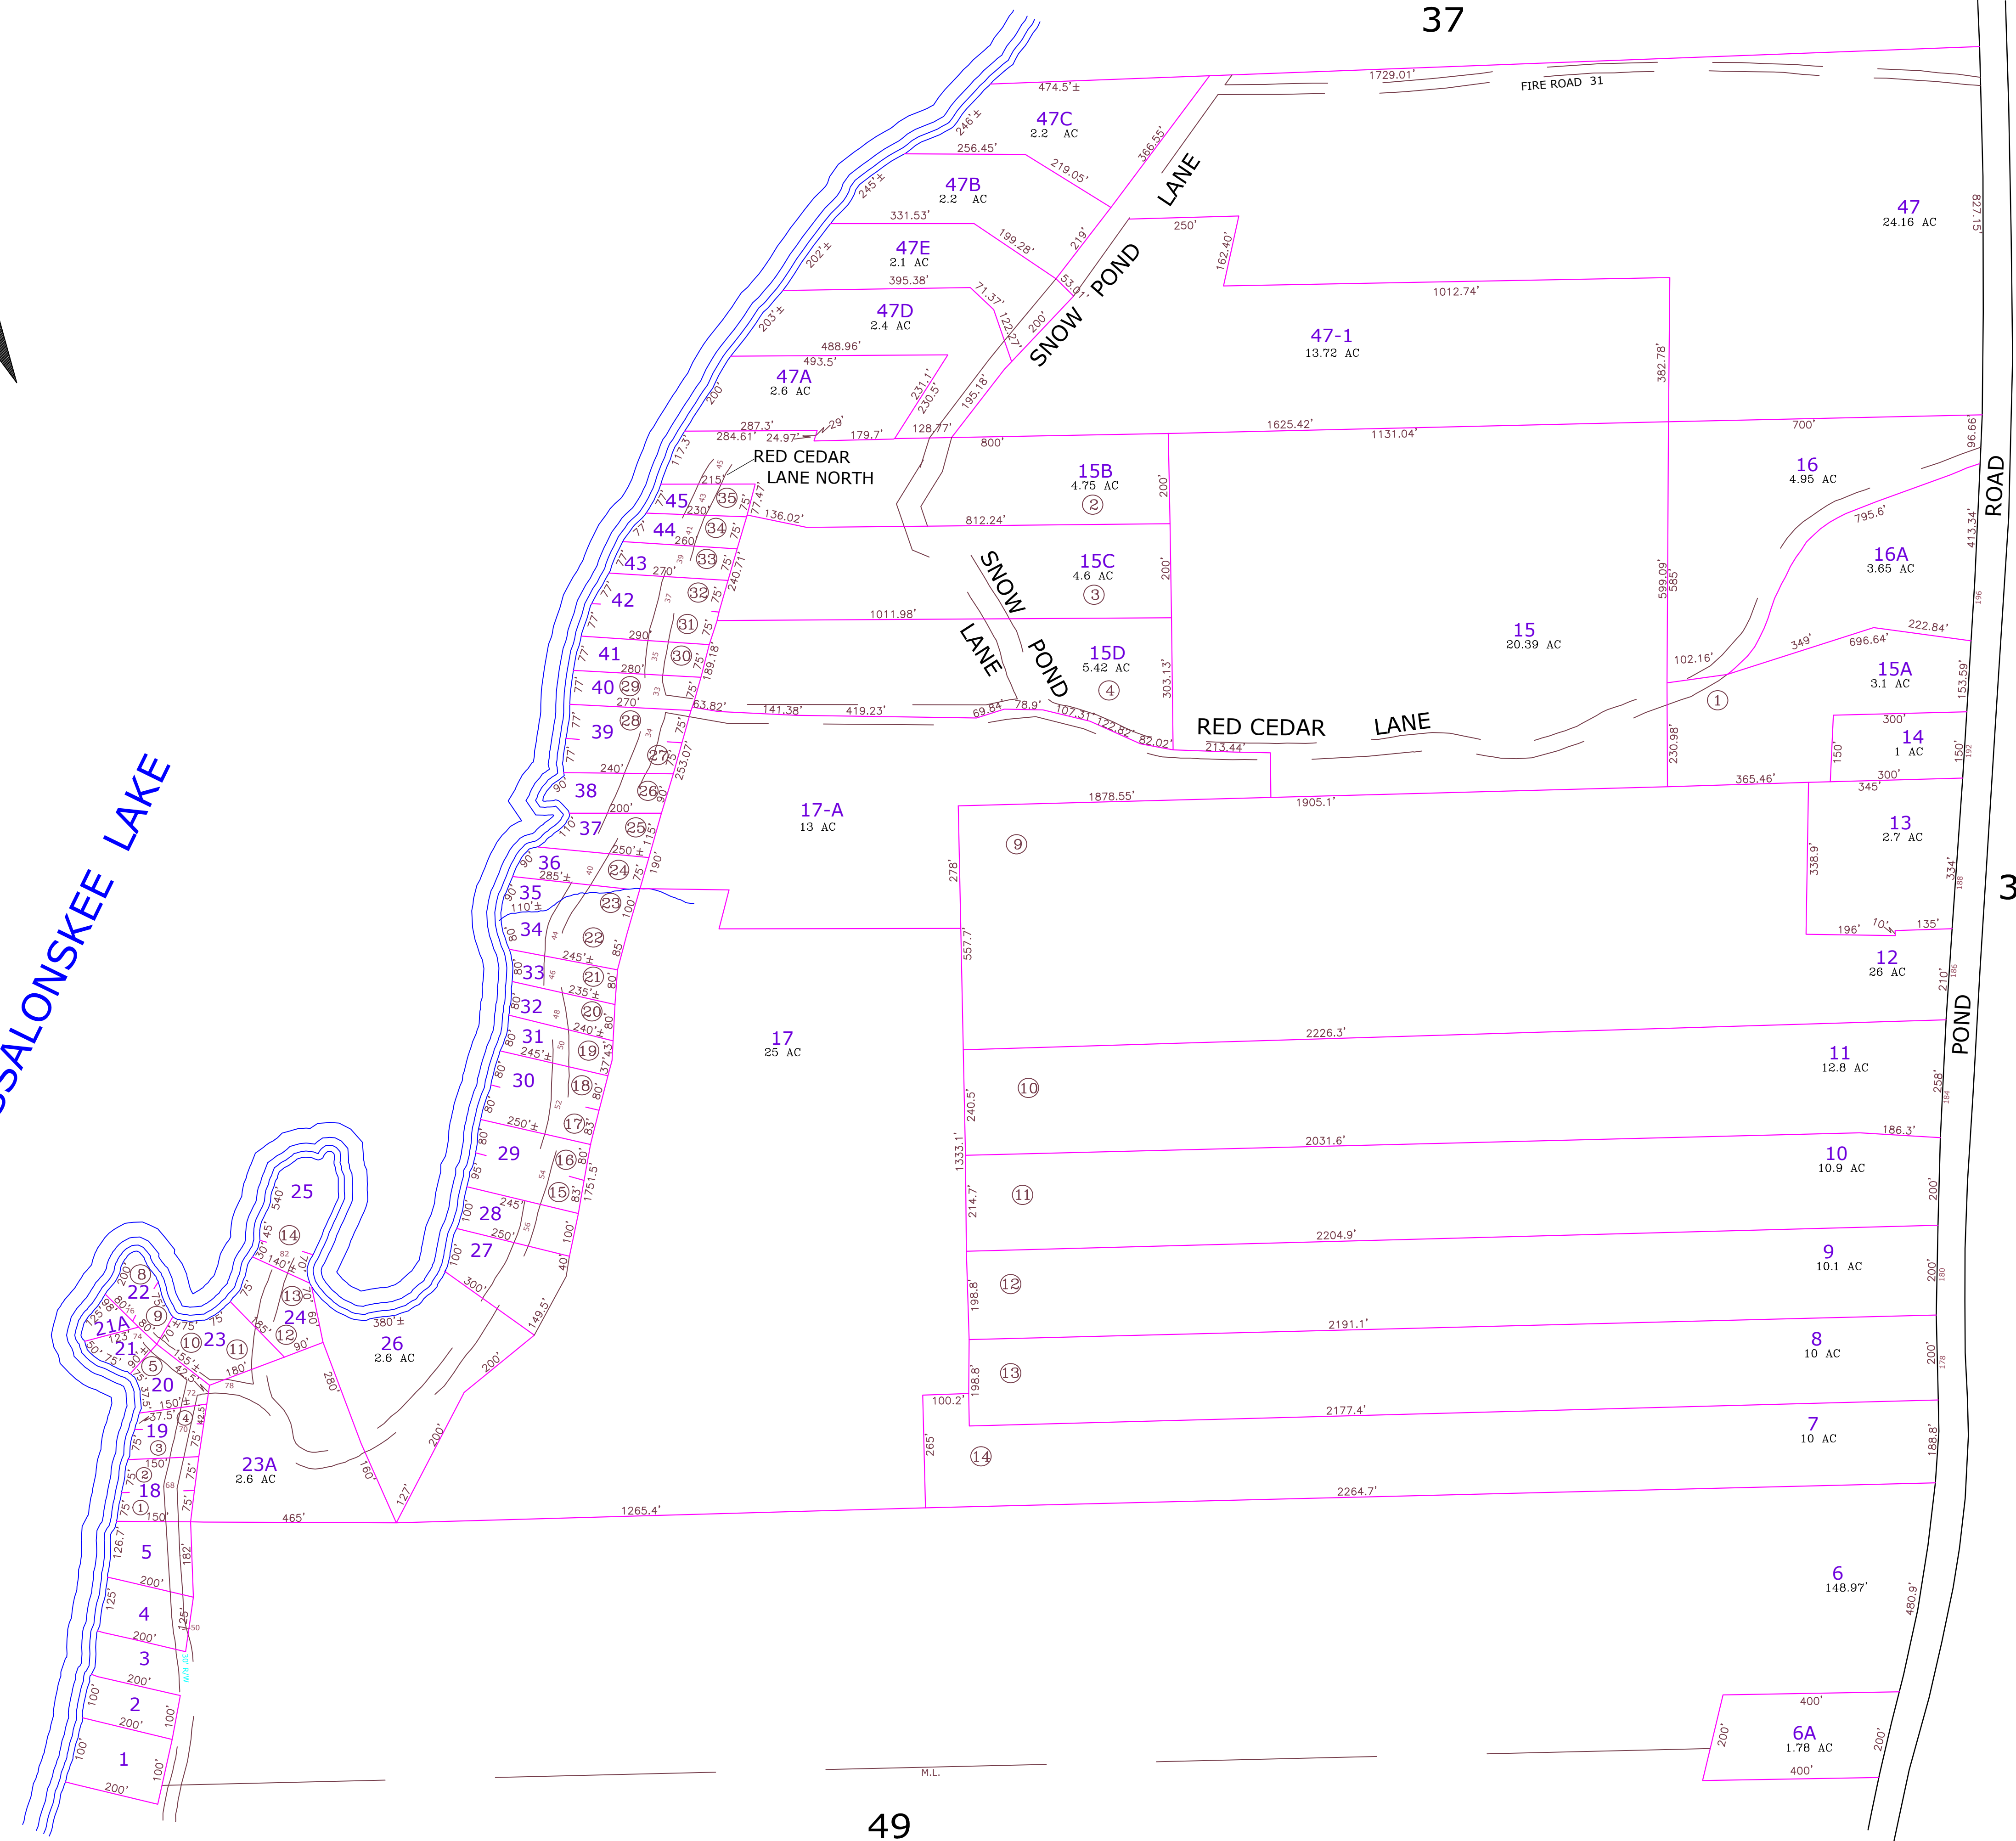

FOR ASSESSMENT PURPOSES ONLY  
NOT FOR PROPERTY CONVEYANCES

PREPARED BY PHOTOGRAMMETRIC METHODS BY  
JOHN E. O'DONNELL & ASSOCIATES  
AUBURN, MAINE  
1988

LEGEND  
ADJACENT SHEET NO.  
COMMON OWNERSHIP  
DEVELOPMENT LOT #  
SCALED DIMENSION

12  
OR  
②  
±

PROPERTY MAP  
SIDNEY  
MAINE

REVISED TO APRIL 1, 2024  
JOHN E. O'DONNELL & ASSOCIATES  
NEW GLOUCESTER, MAINE

SCALE IN FEET  
0 200 400

NO PARCEL 46

38